


SITE LOCATION PLAN
scale 1:1250 @ A1

- NOTES**
- All dimensions and levels are to be checked on site.
 - Any discrepancies are to be reported to the Digital Architect Services Ltd before any work commences.
 - This drawing shall not be scaled to ascertain any dimensions. Work to figured dimensions only.
 - This drawing shall not be reproduced without express written permission from Digital Architect Services Ltd.
 - Title overlay drawings and ownership boundaries are produced using all reasonable endeavors. Digital Architect Services Ltd cannot be responsible for the accuracy or scale discrepancy of base plans supplied to them.


0 1m 2m 5m 10m
Scale 1:200 @ A1

0 10m 20m 50m
Scale 1:1250 @ A1

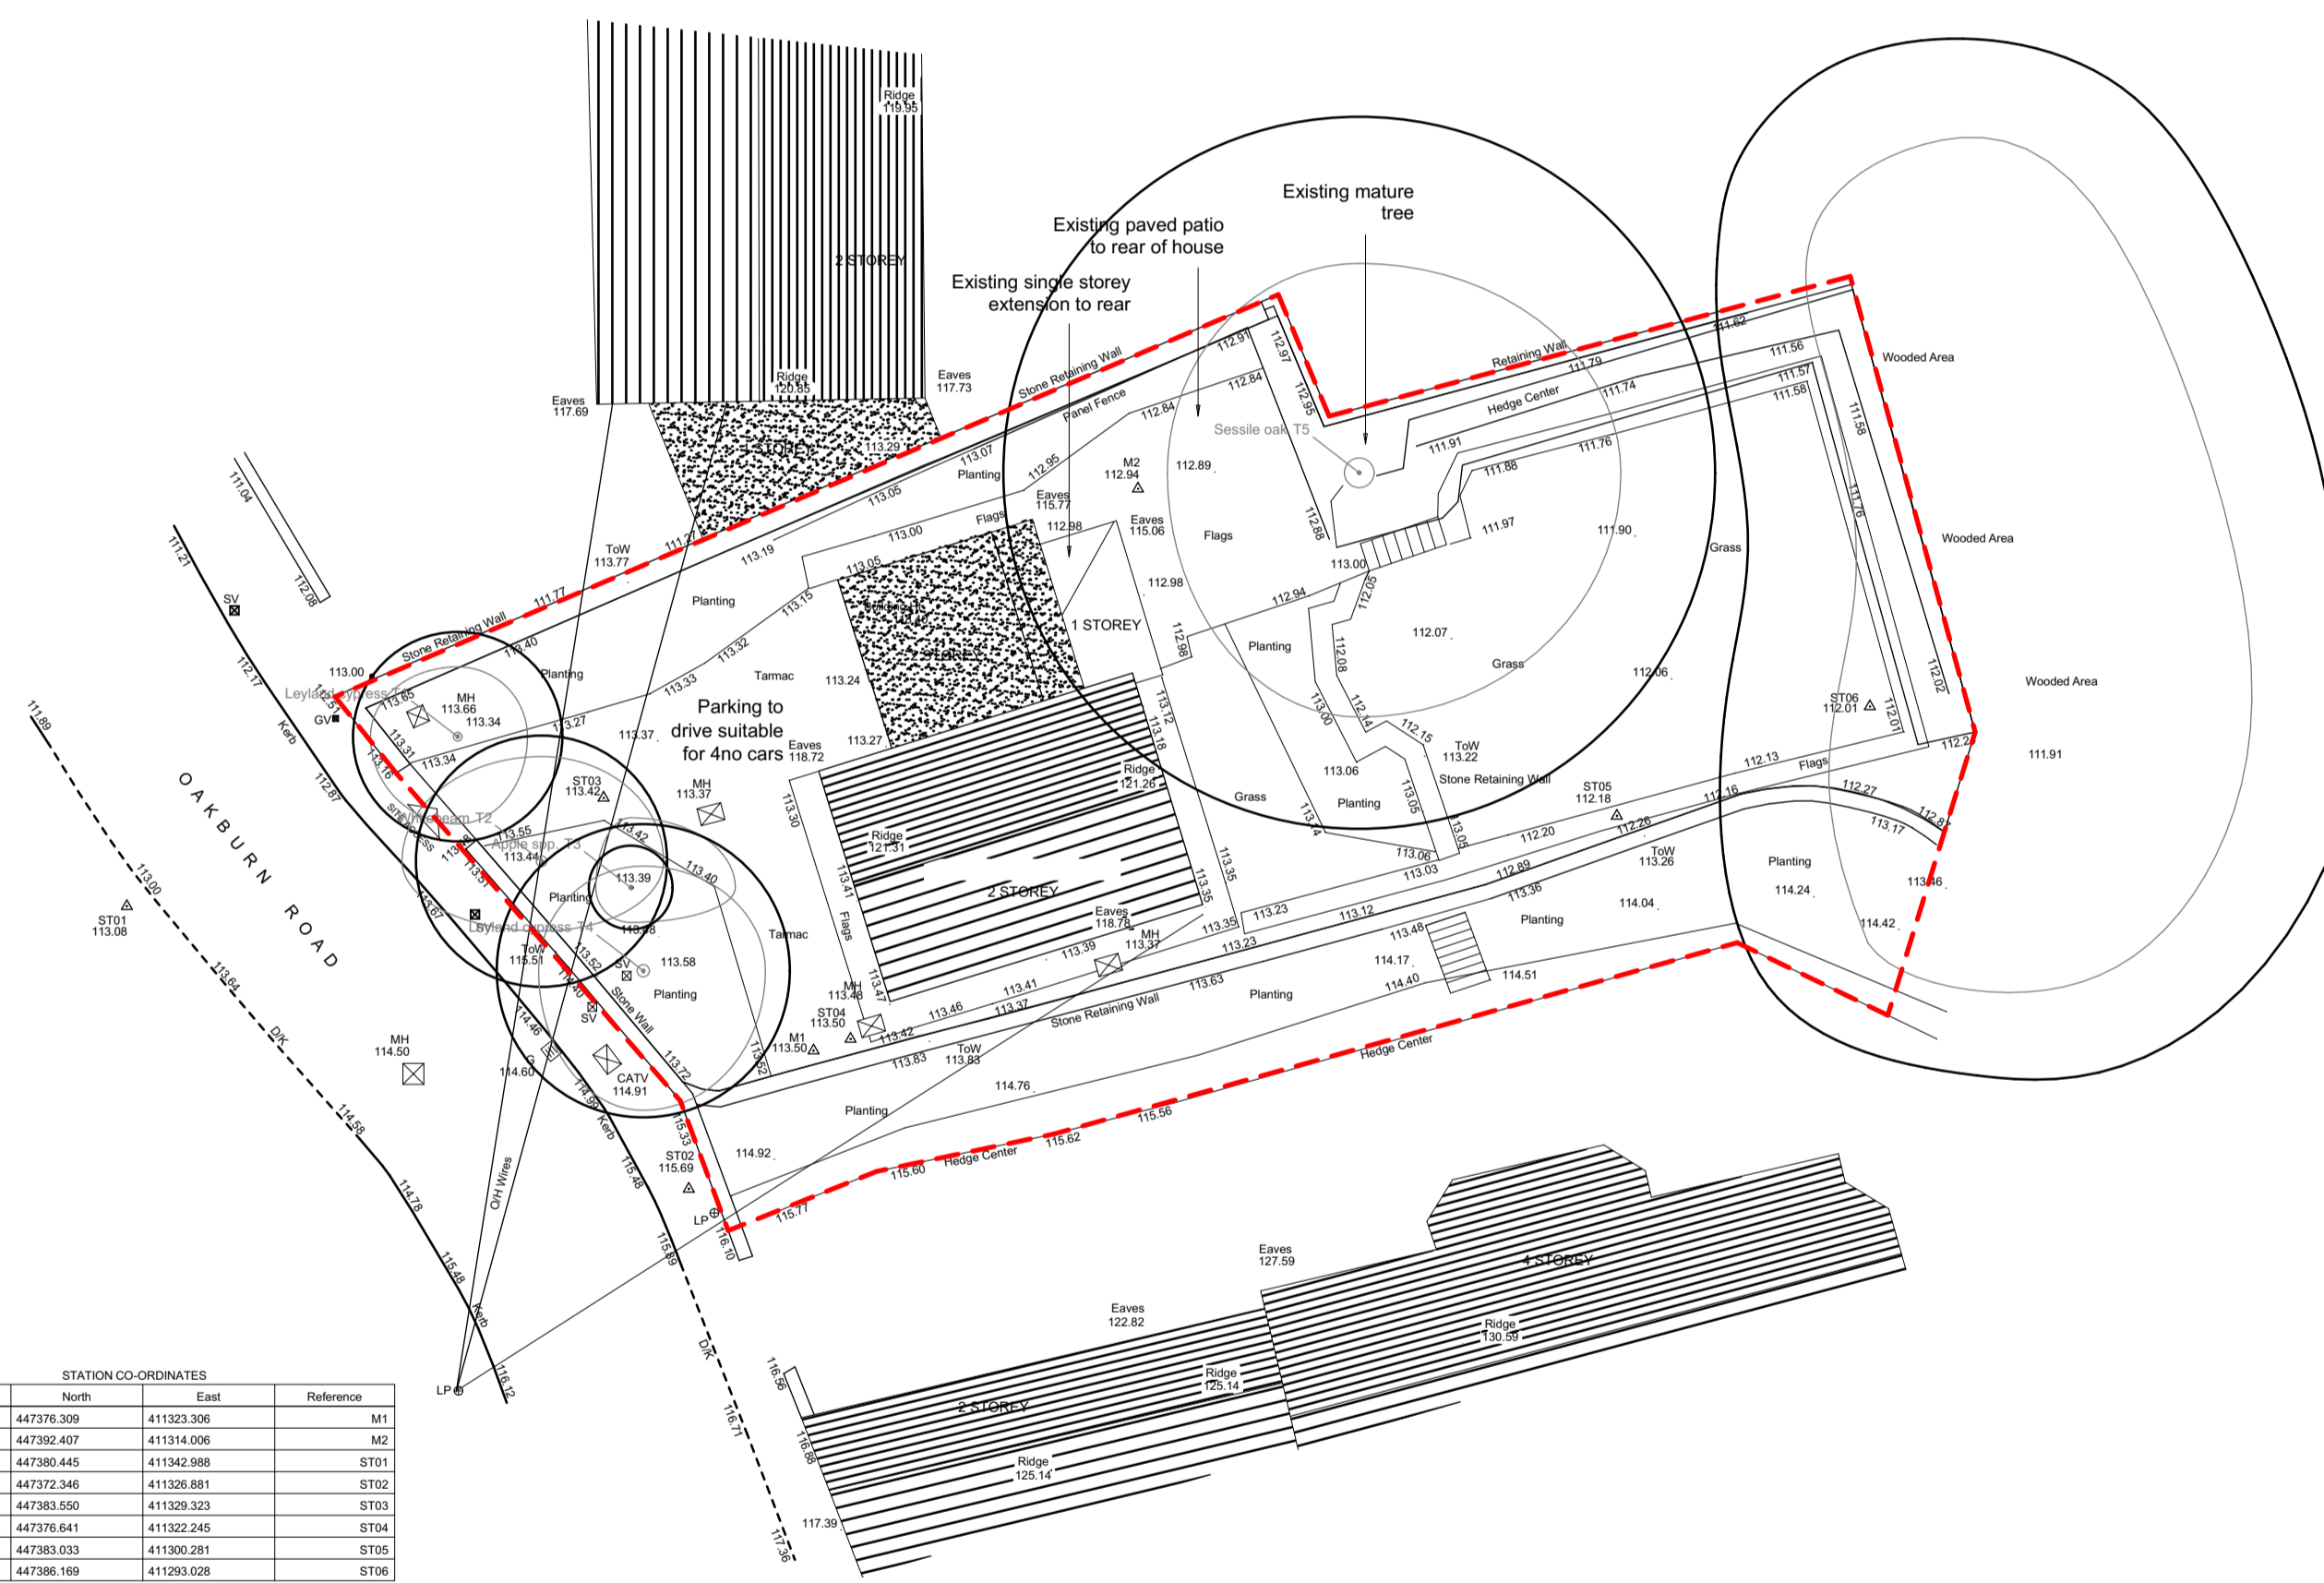

STATION CO-ORDINATES			
Elevation	North	East	Reference
113.50	447376.309	411323.306	M1
112.94	447392.407	411314.006	M2
113.08	447392.445	411342.988	ST01
115.89	447372.346	411326.881	ST02
113.42	447383.500	411329.323	ST03
113.30	447376.641	411322.245	ST04
112.18	447385.033	411300.281	ST05
112.01	447386.169	411293.028	ST06

EXISTING SITE PLAN
scale 1:200 @ A1

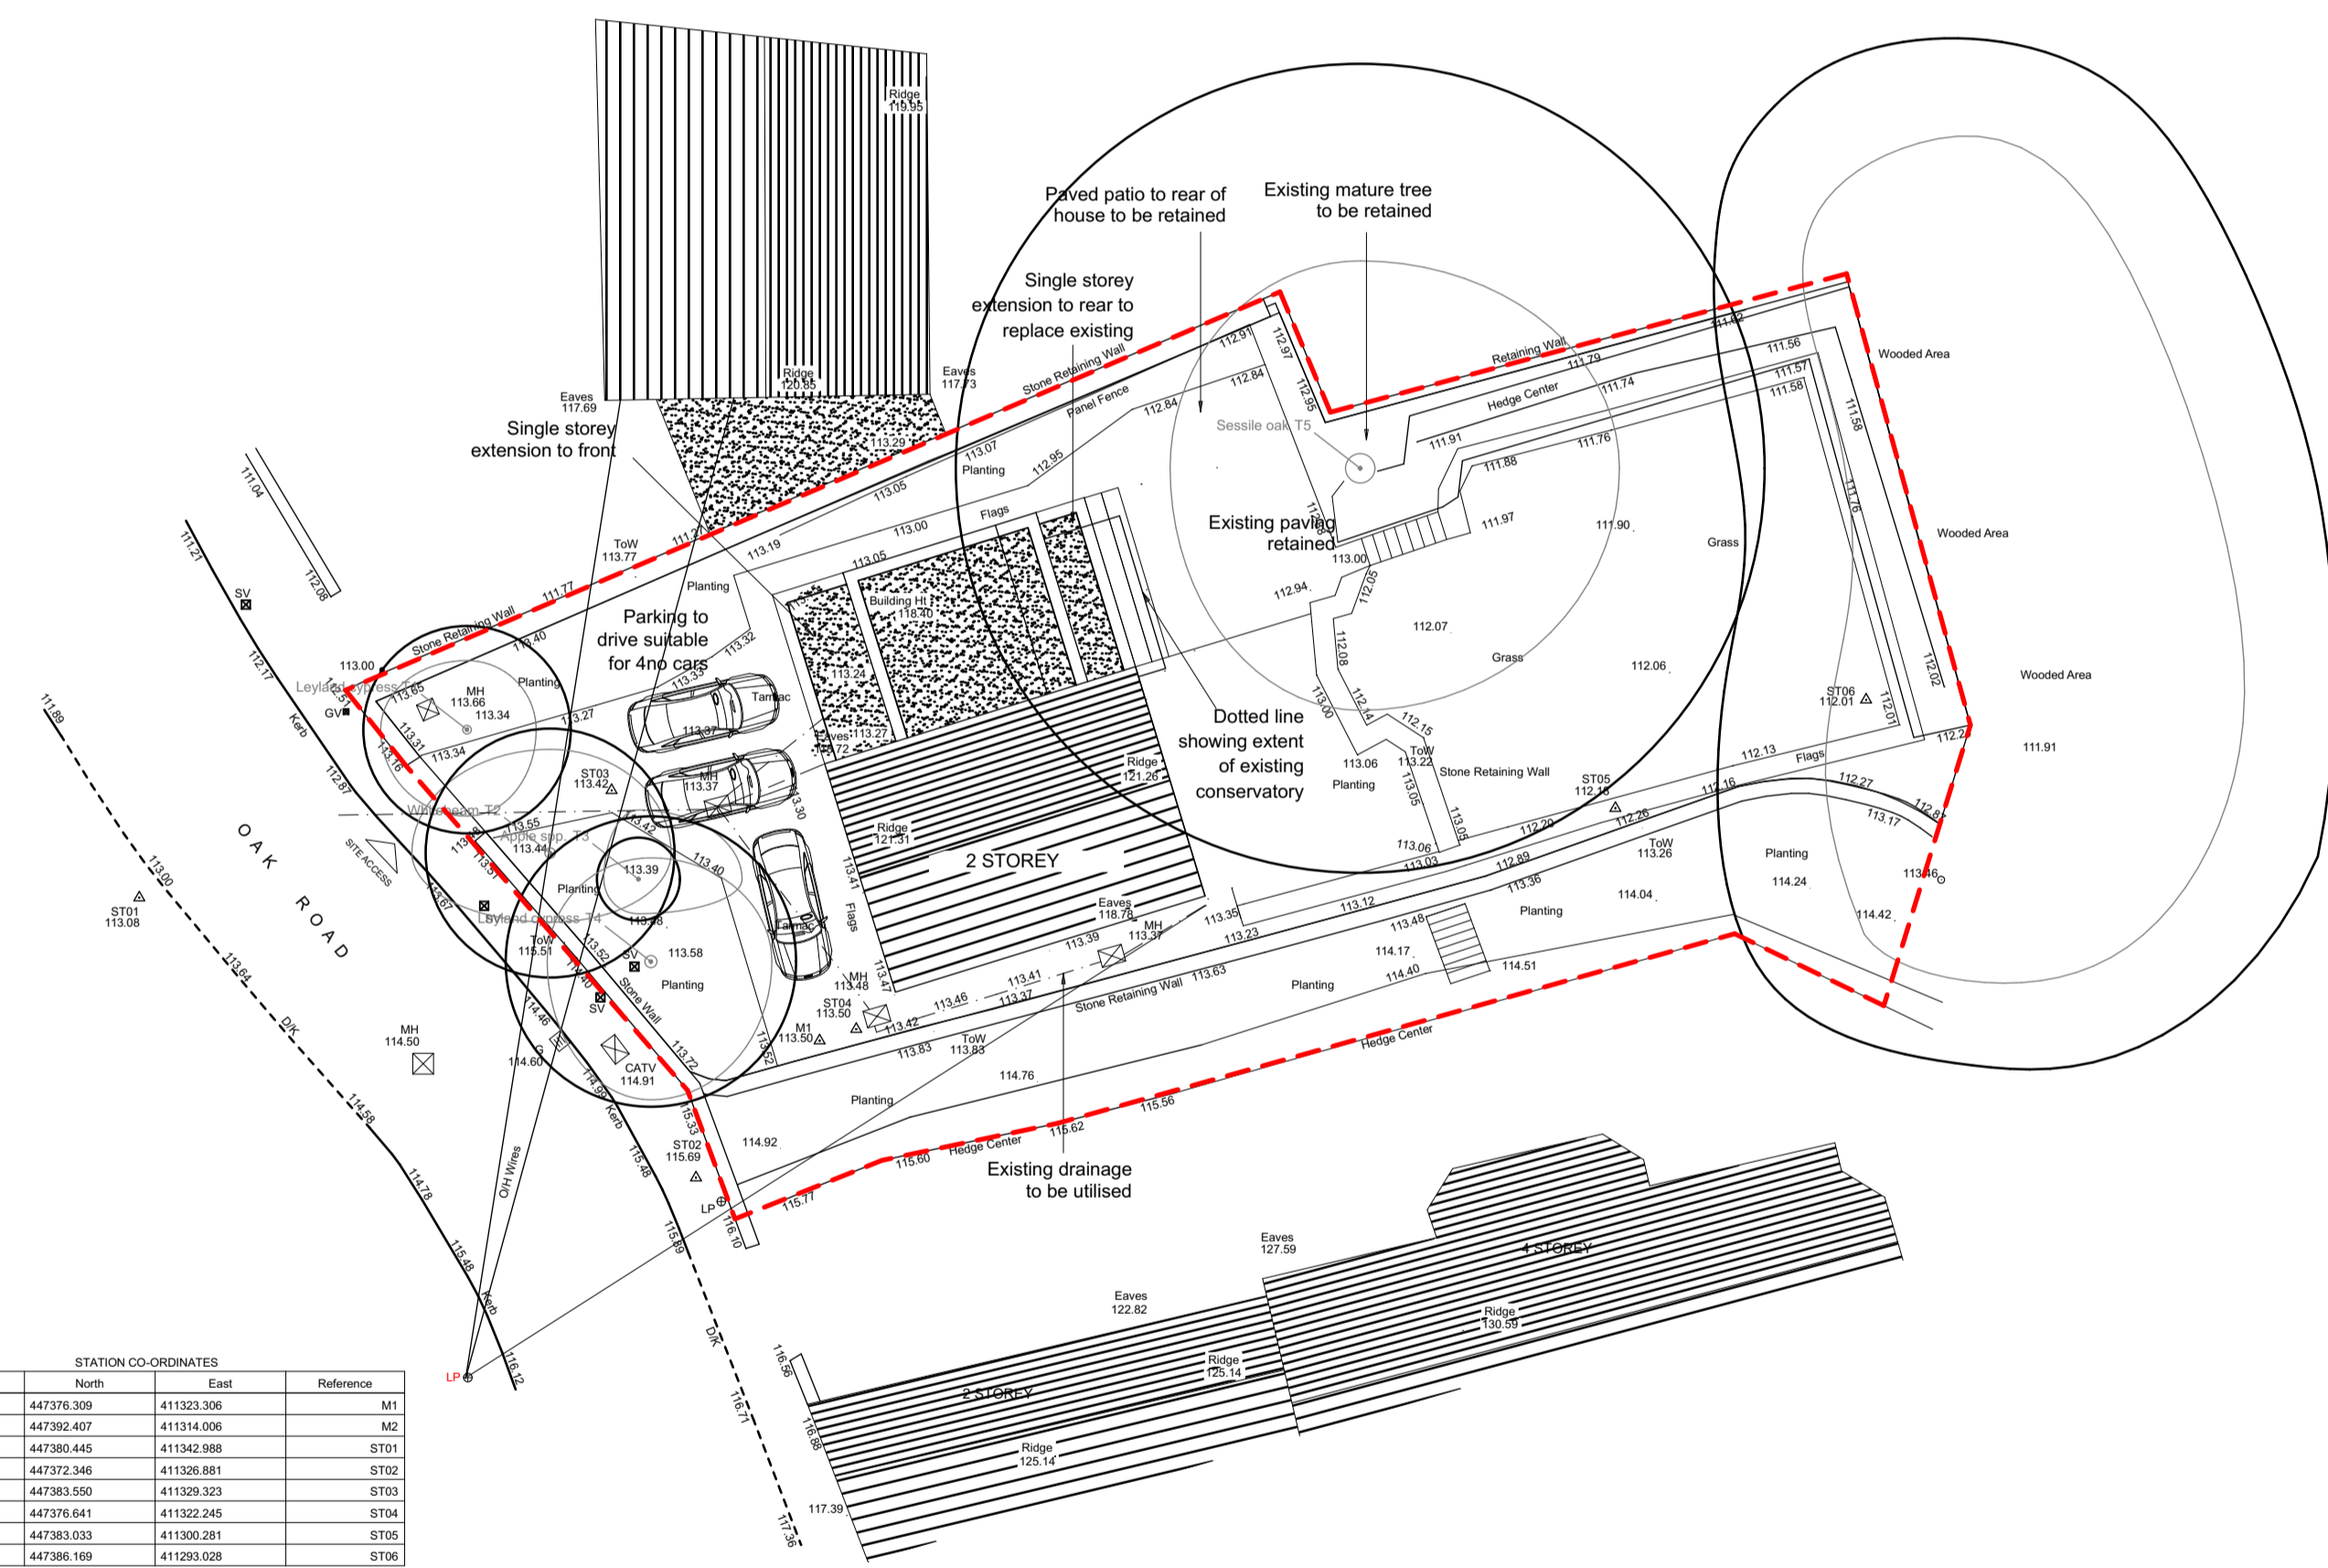

STATION CO-ORDINATES			
Elevation	North	East	Reference
113.50	447376.309	411323.306	M1
112.94	447392.407	411314.006	M2
113.08	447392.445	411342.988	ST01
115.89	447372.346	411326.881	ST02
113.42	447383.500	411329.323	ST03
113.30	447376.641	411322.245	ST04
112.18	447385.033	411300.281	ST05
112.01	447386.169	411293.028	ST06

PROPOSED SITE PLAN
scale 1:200 @ A1

Rev	Description	Date	Status

drawing stage Planning
drawing status Approval

client Private

project Private

drawing title

Location Plan, Existing and Proposed Site Plan

date 23/09/2019 drawn CL
scale varies @A1 checked CL



DIGITAL ARCHITECT SERVICES

Ashfield Hub Business Centre, Outram Street,
Sutton In Ashfield, Nottingham, NG13 4EU

T: 0162 334 8332, www.digitalarchitectservices.co.uk

Job No DWG No Rev

007/01 A.02.01