






EXISTING FRONT ELEVATION
scale 1:100 @ A1

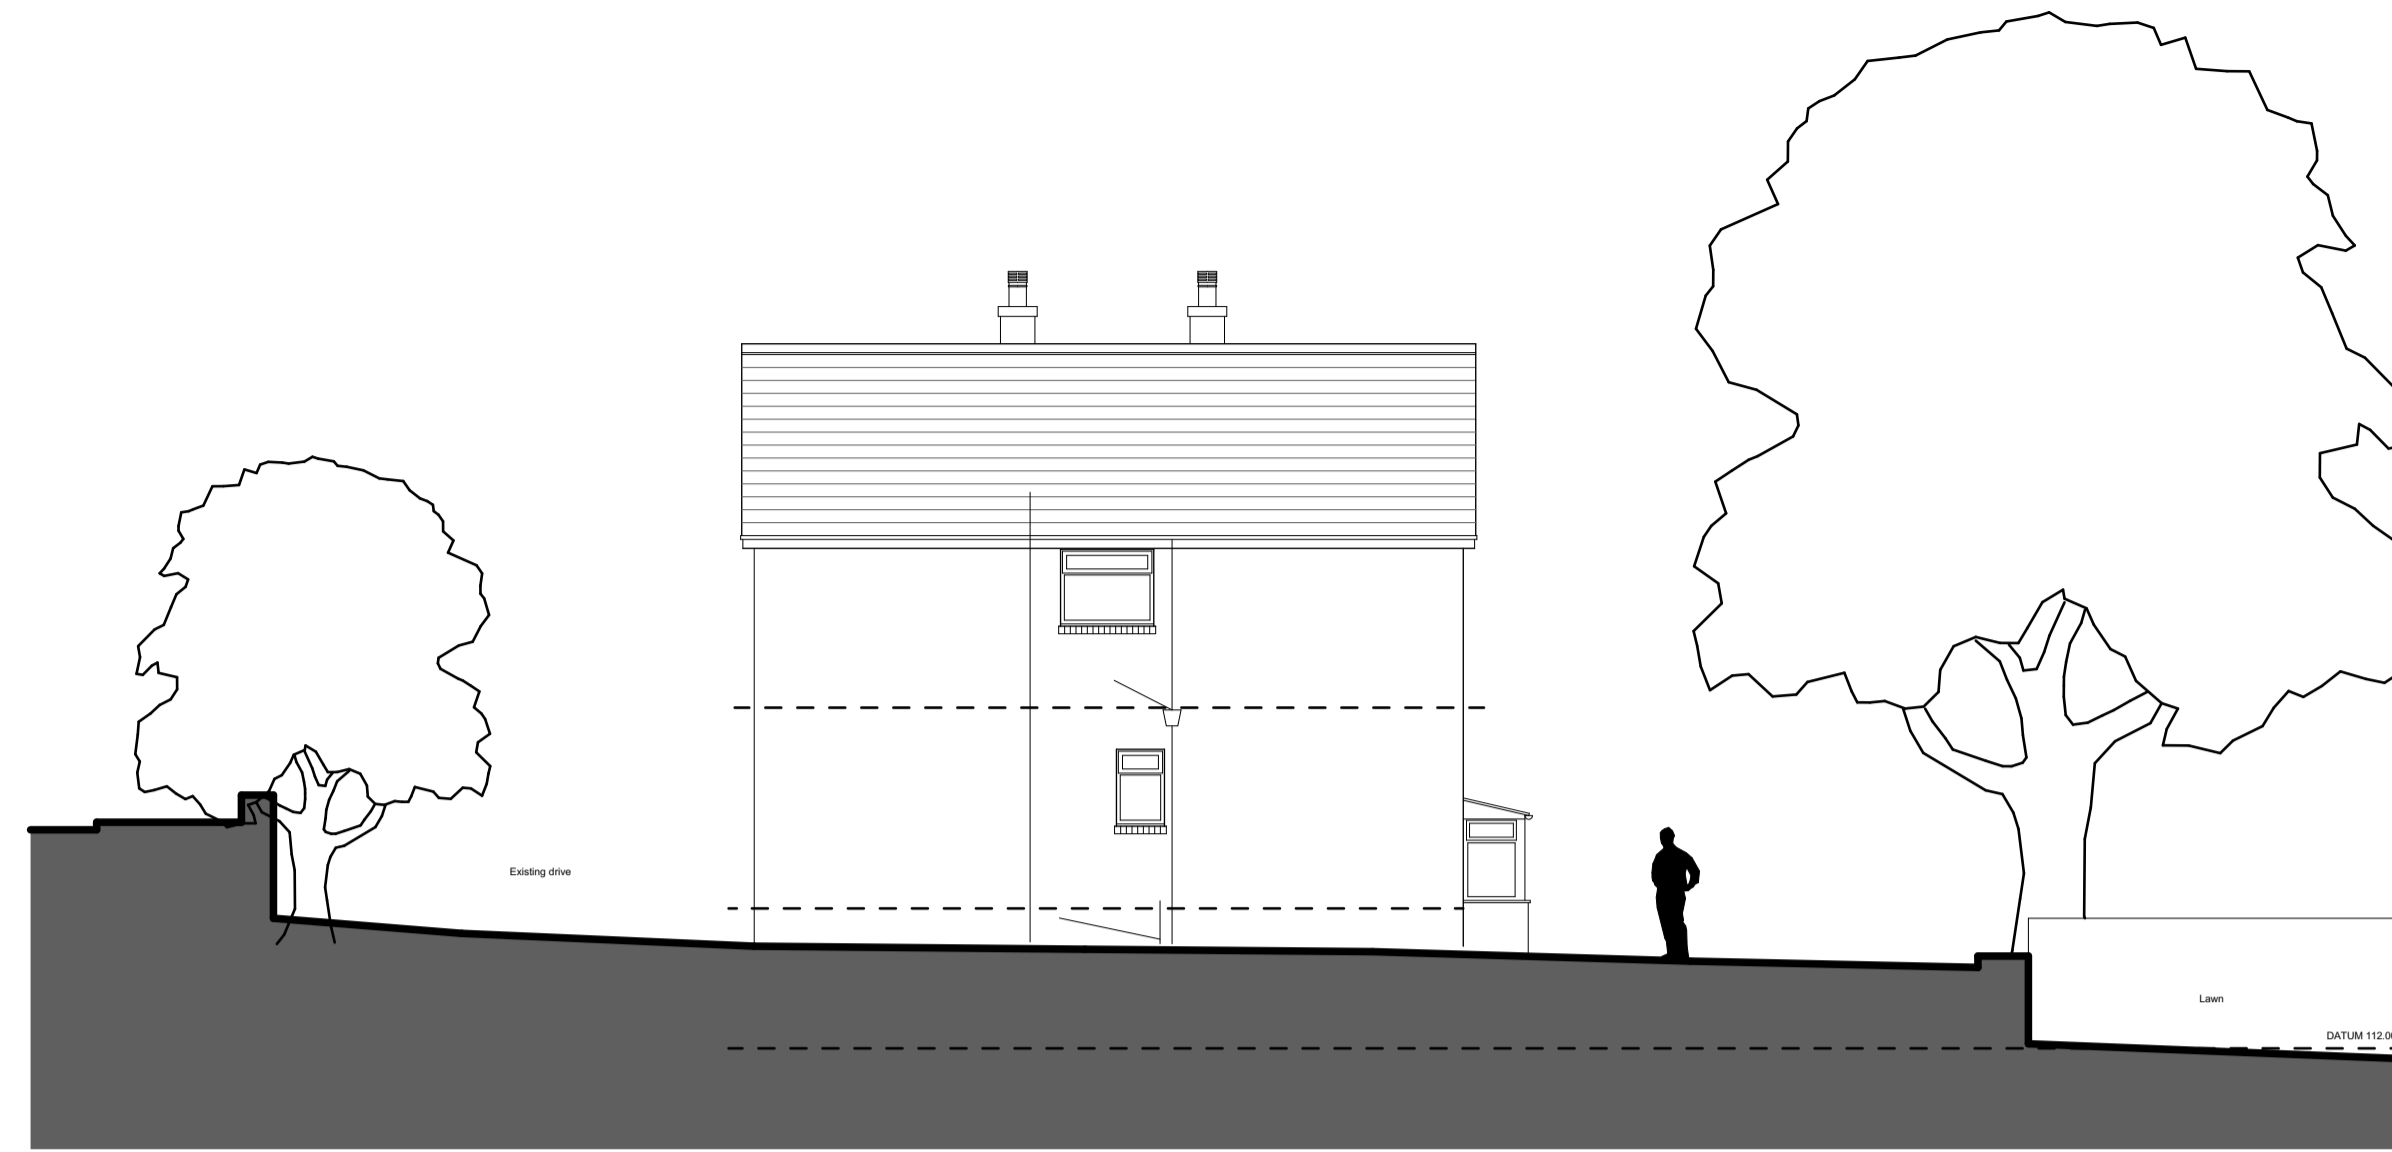


EXISTING SIDE ELEVATION
scale 1:100 @ A1

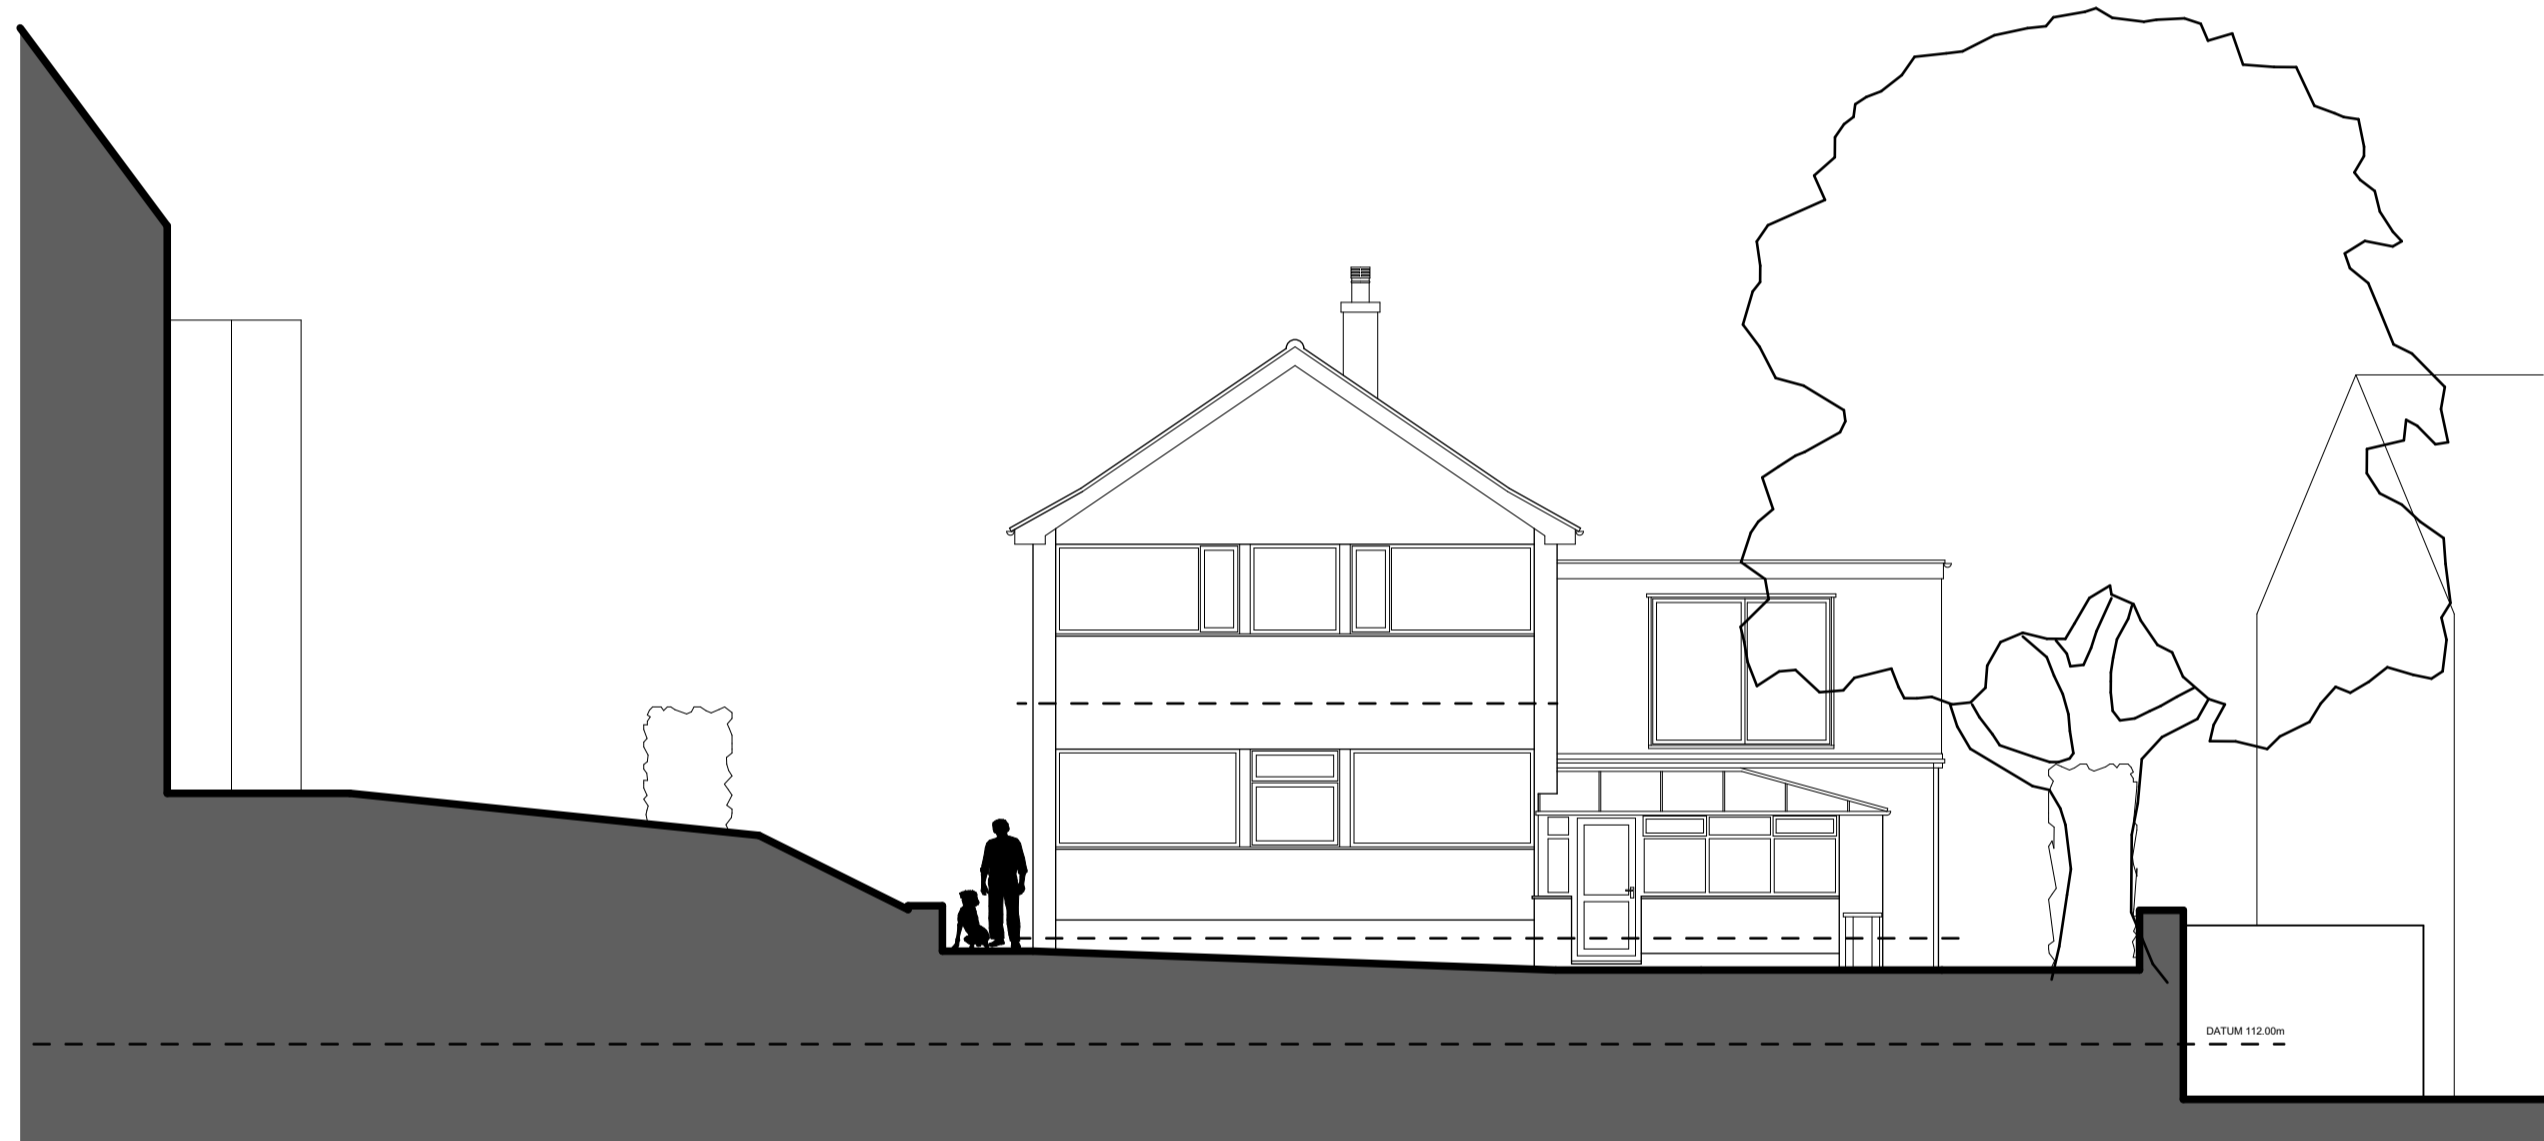


EXISTING REAR ELEVATION
scale 1:100 @ A1

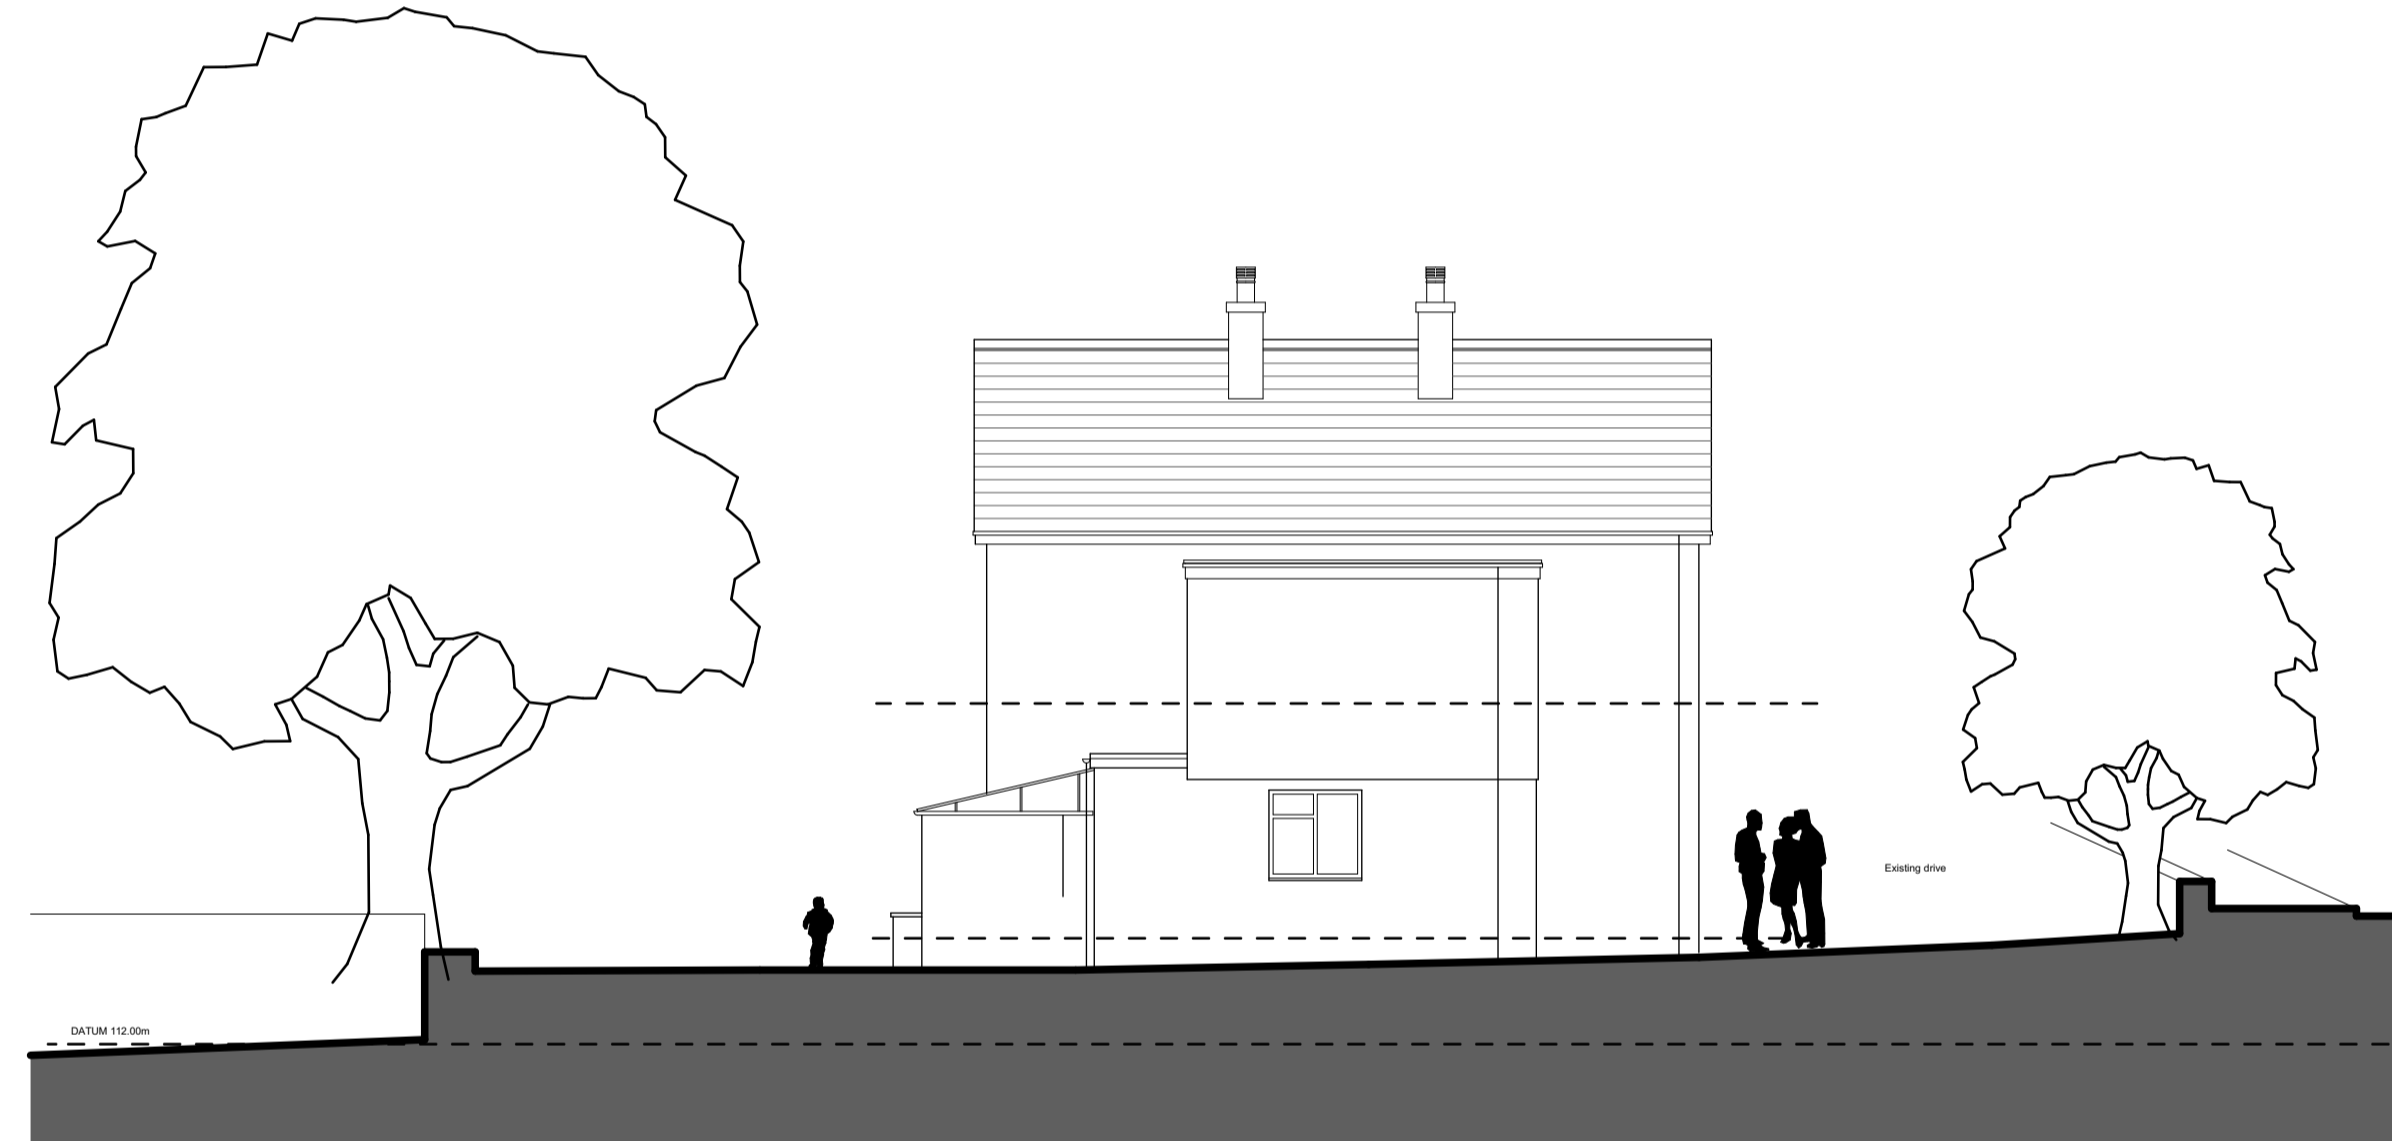

EXISTING SIDE ELEVATION
scale 1:100 @ A1

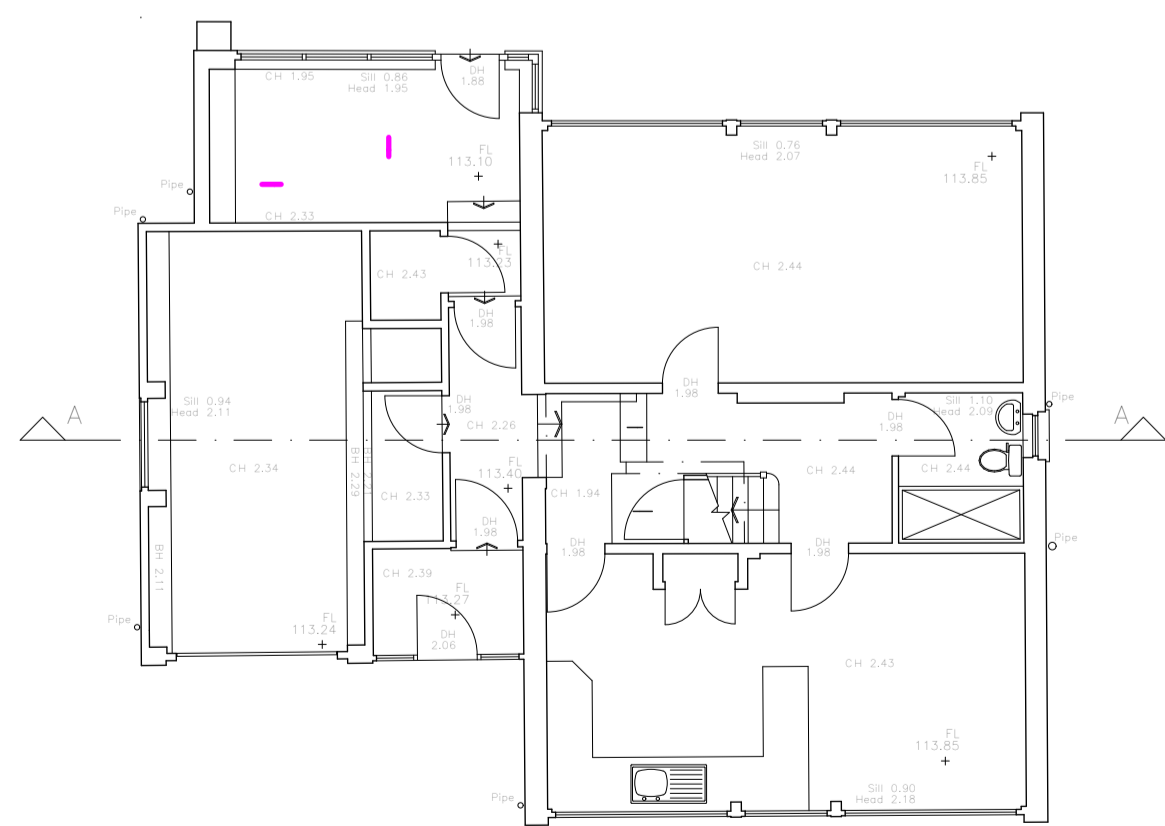

EXISTING GROUND FLOOR PLAN
scale 1:100 @ A1

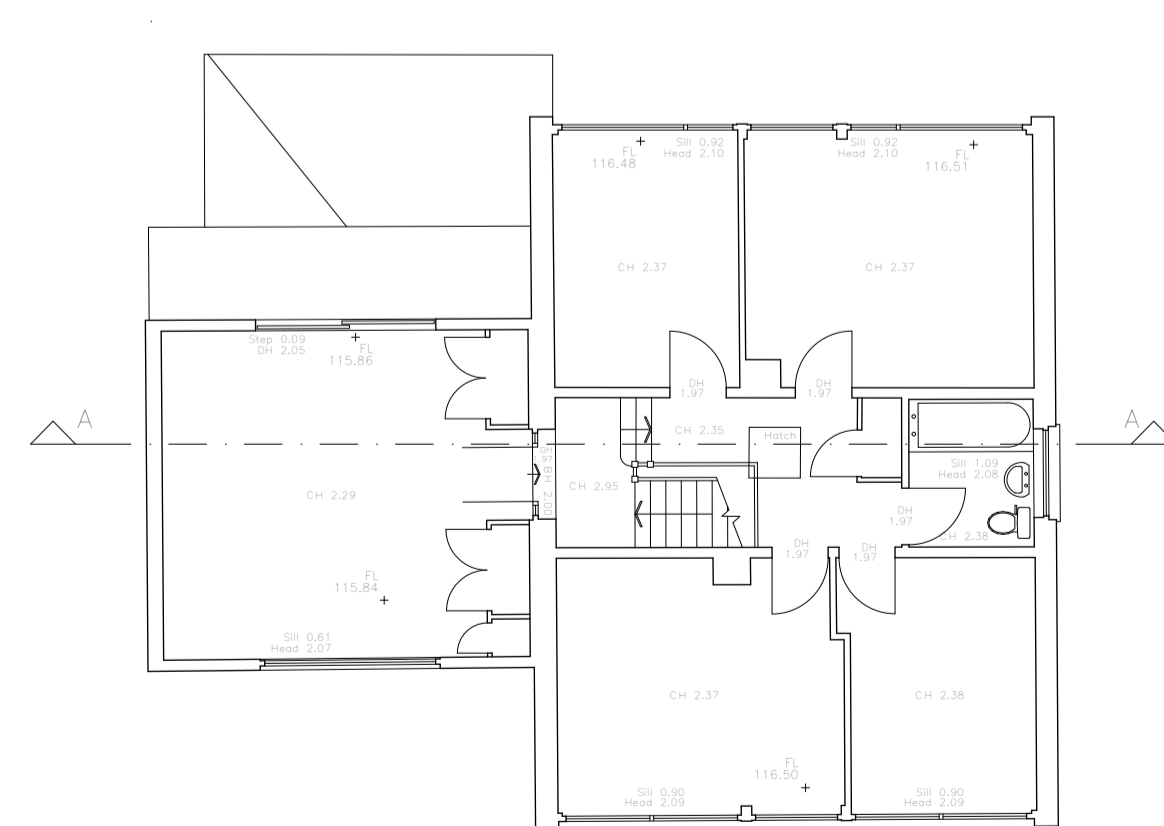

EXISTING FIRST FLOOR PLAN
scale 1:100 @ A1

- NOTES**
- All dimensions and levels are to be checked on site.
 - Any discrepancies are to be reported to the Digital Architect Services Ltd before any work commences.
 - This drawing shall not be scaled to ascertain any dimensions. Work to figured dimensions only.
 - This drawing shall not be reproduced without express written permission from Digital Architect Services Ltd.
 - Title overlay drawings and ownership boundaries are produced using all reasonable endeavors. Digital Architect Services Ltd cannot be responsible for the accuracy or scale discrepancy of base plans supplied to them.

0 1m 2m 5m
Scale 1:100 @ A1

Rev	Description	Date	Status

drawing stage Planning

drawing status Approval

client

Private

project

Private

drawing title

Existing Plans & Elevations

date 23/09/2019 drawn CL

scale 1:100 @A1 checked CL



DIGITAL ARCHITECT SERVICES

Adfield Hub Business Centre, Outram Street,
Sutton in Ashfield, Nottingham NG13 4UJ
T: 0162 334 8332, www.digitalarchitectservices.co.uk

Job No DWG No Rev

007/01 A.02.02