



**PROPOSED REAR ELEVATION**  
scale 1:50 @ A1

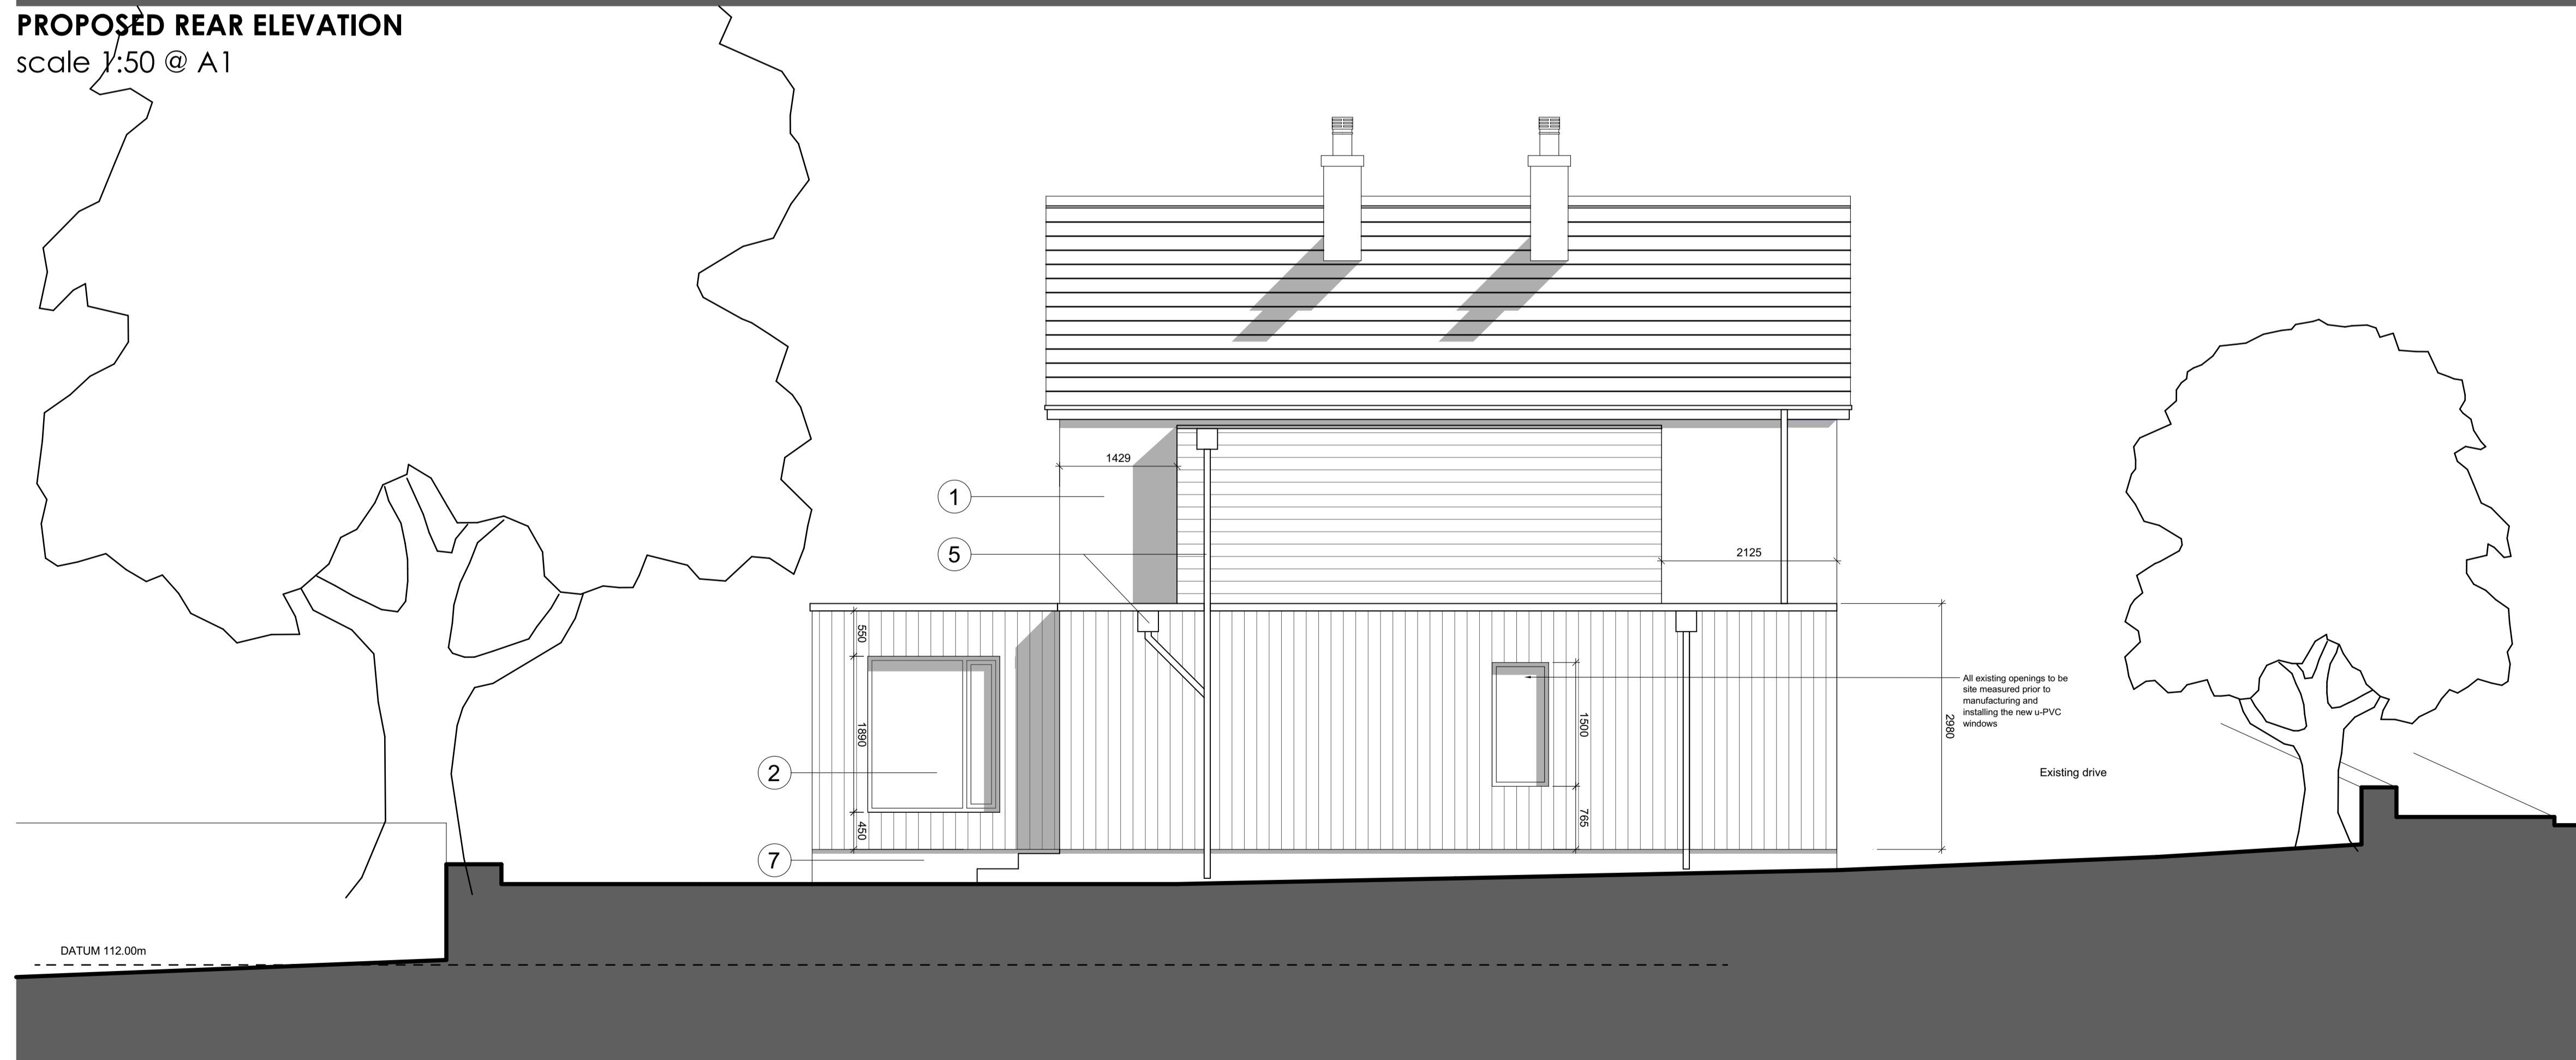

**PROPOSED SIDE ELEVATION**  
scale 1:50 @ A1

- NOTES**
- All dimensions and levels are to be checked on site.
  - Any discrepancies are to be reported to the Digital Architect Services Ltd before any work commences.
  - This drawing shall not be scaled to ascertain any dimensions. Work to figured dimensions only.
  - This drawing shall not be reproduced without express written permission from Digital Architect Services Ltd.
  - Title overlay drawings and ownership boundaries are produced using all reasonable endeavors. Digital Architect Services Ltd cannot be responsible for the accuracy or scale discrepancy of base plans supplied to them.

 

- MATERIAL KEY**
- White render finish to main house
  - Timber cladding
  - Grey u-PVC windows
  - Composite entrance door
  - Plastic hoppers and w/ps. Finish dark grey
  - White painted barge boards
  - Stone effect block plinth

Rev	Description	Date	Status
	drawing stage	Building Regulations	
	drawing status	Approval	
	client	Private	
	project	Private	
	drawing title	Proposed Elevations 2 of 2	
	date	23/09/2019	drawn CL
	scale	1:50 @A1	checked CL



Job No	DWG No	Rev
007/01	A.03.03	